


Technical Data Sheet—Timber Frame Ties

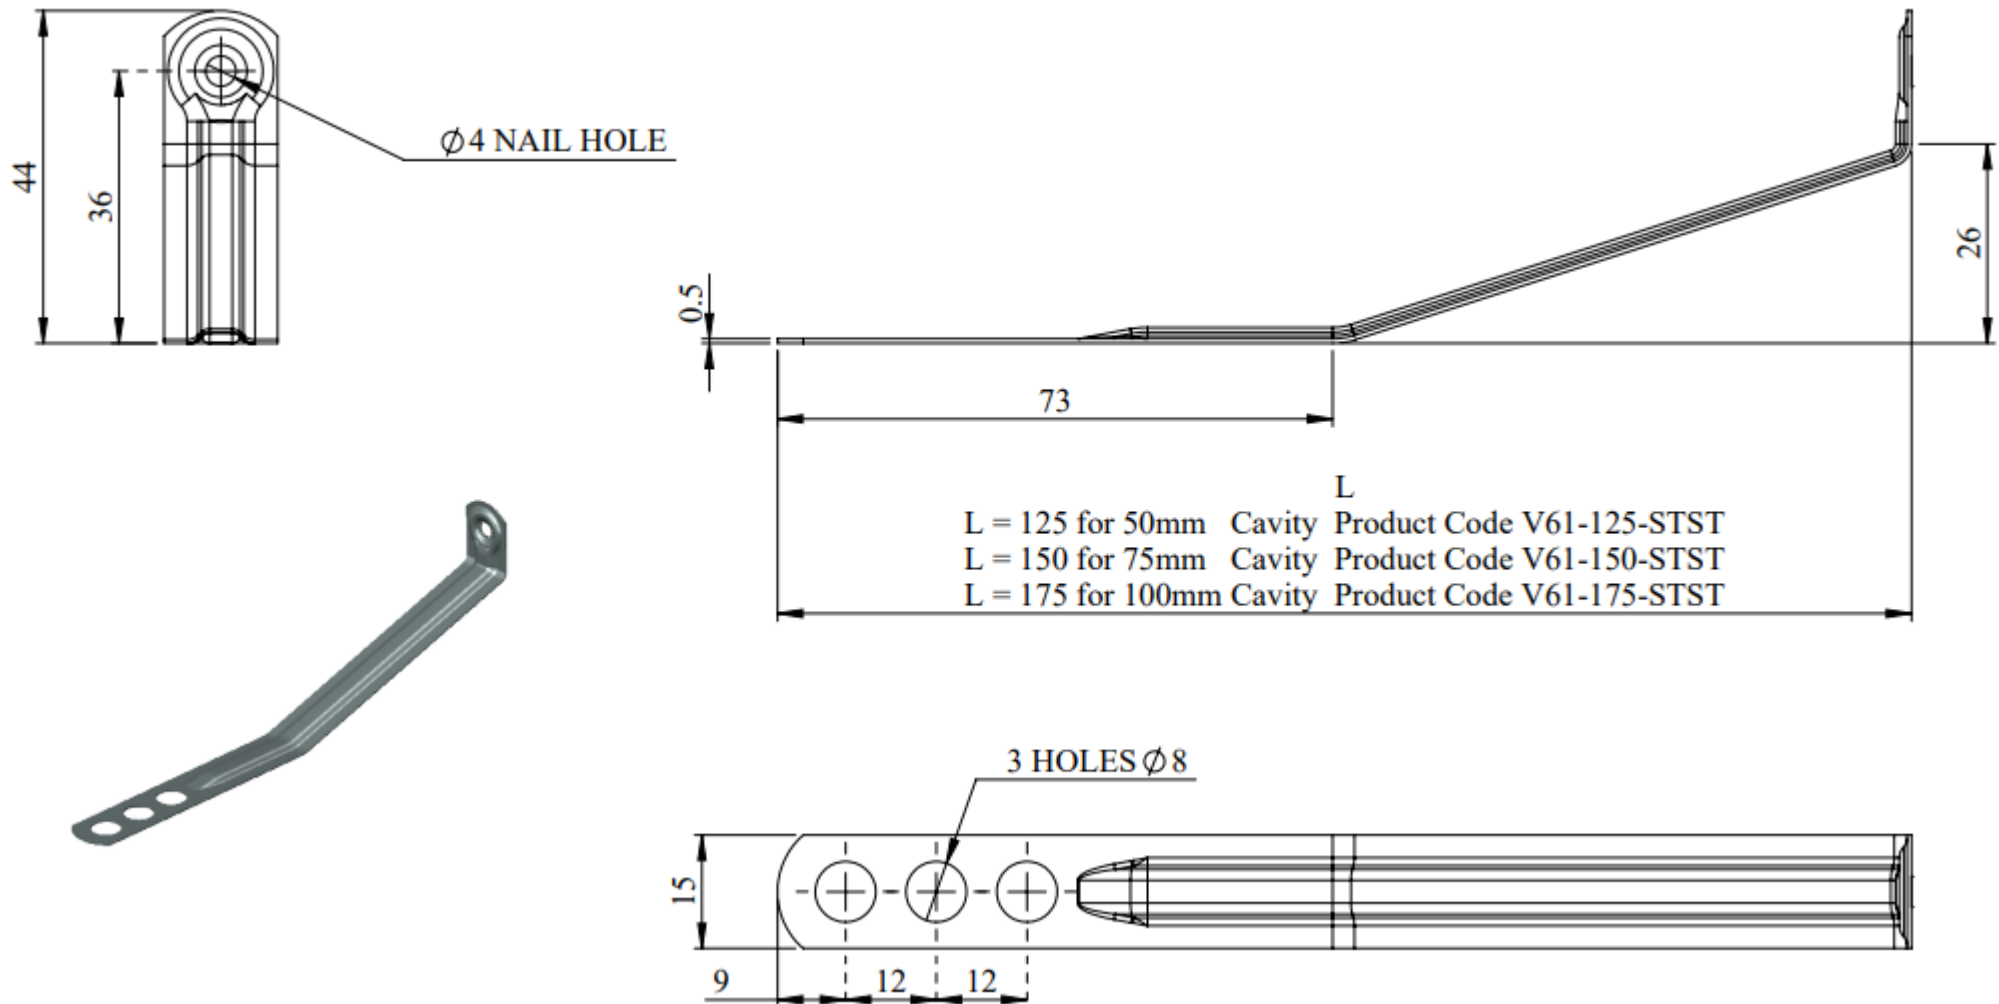

BS Fixings

BS Fixings
BS Stainless Limited
360 Leach Place, Walton Summit
Bamber Bridge, Lancashire
PR5 8AS, United Kingdom
Tel: +44 (0) 3330 117818

Fax: +44 (0) 1772 313010
info@bsfixings.co.uk
www.bsfixings.co.uk